


SCENE SHOP

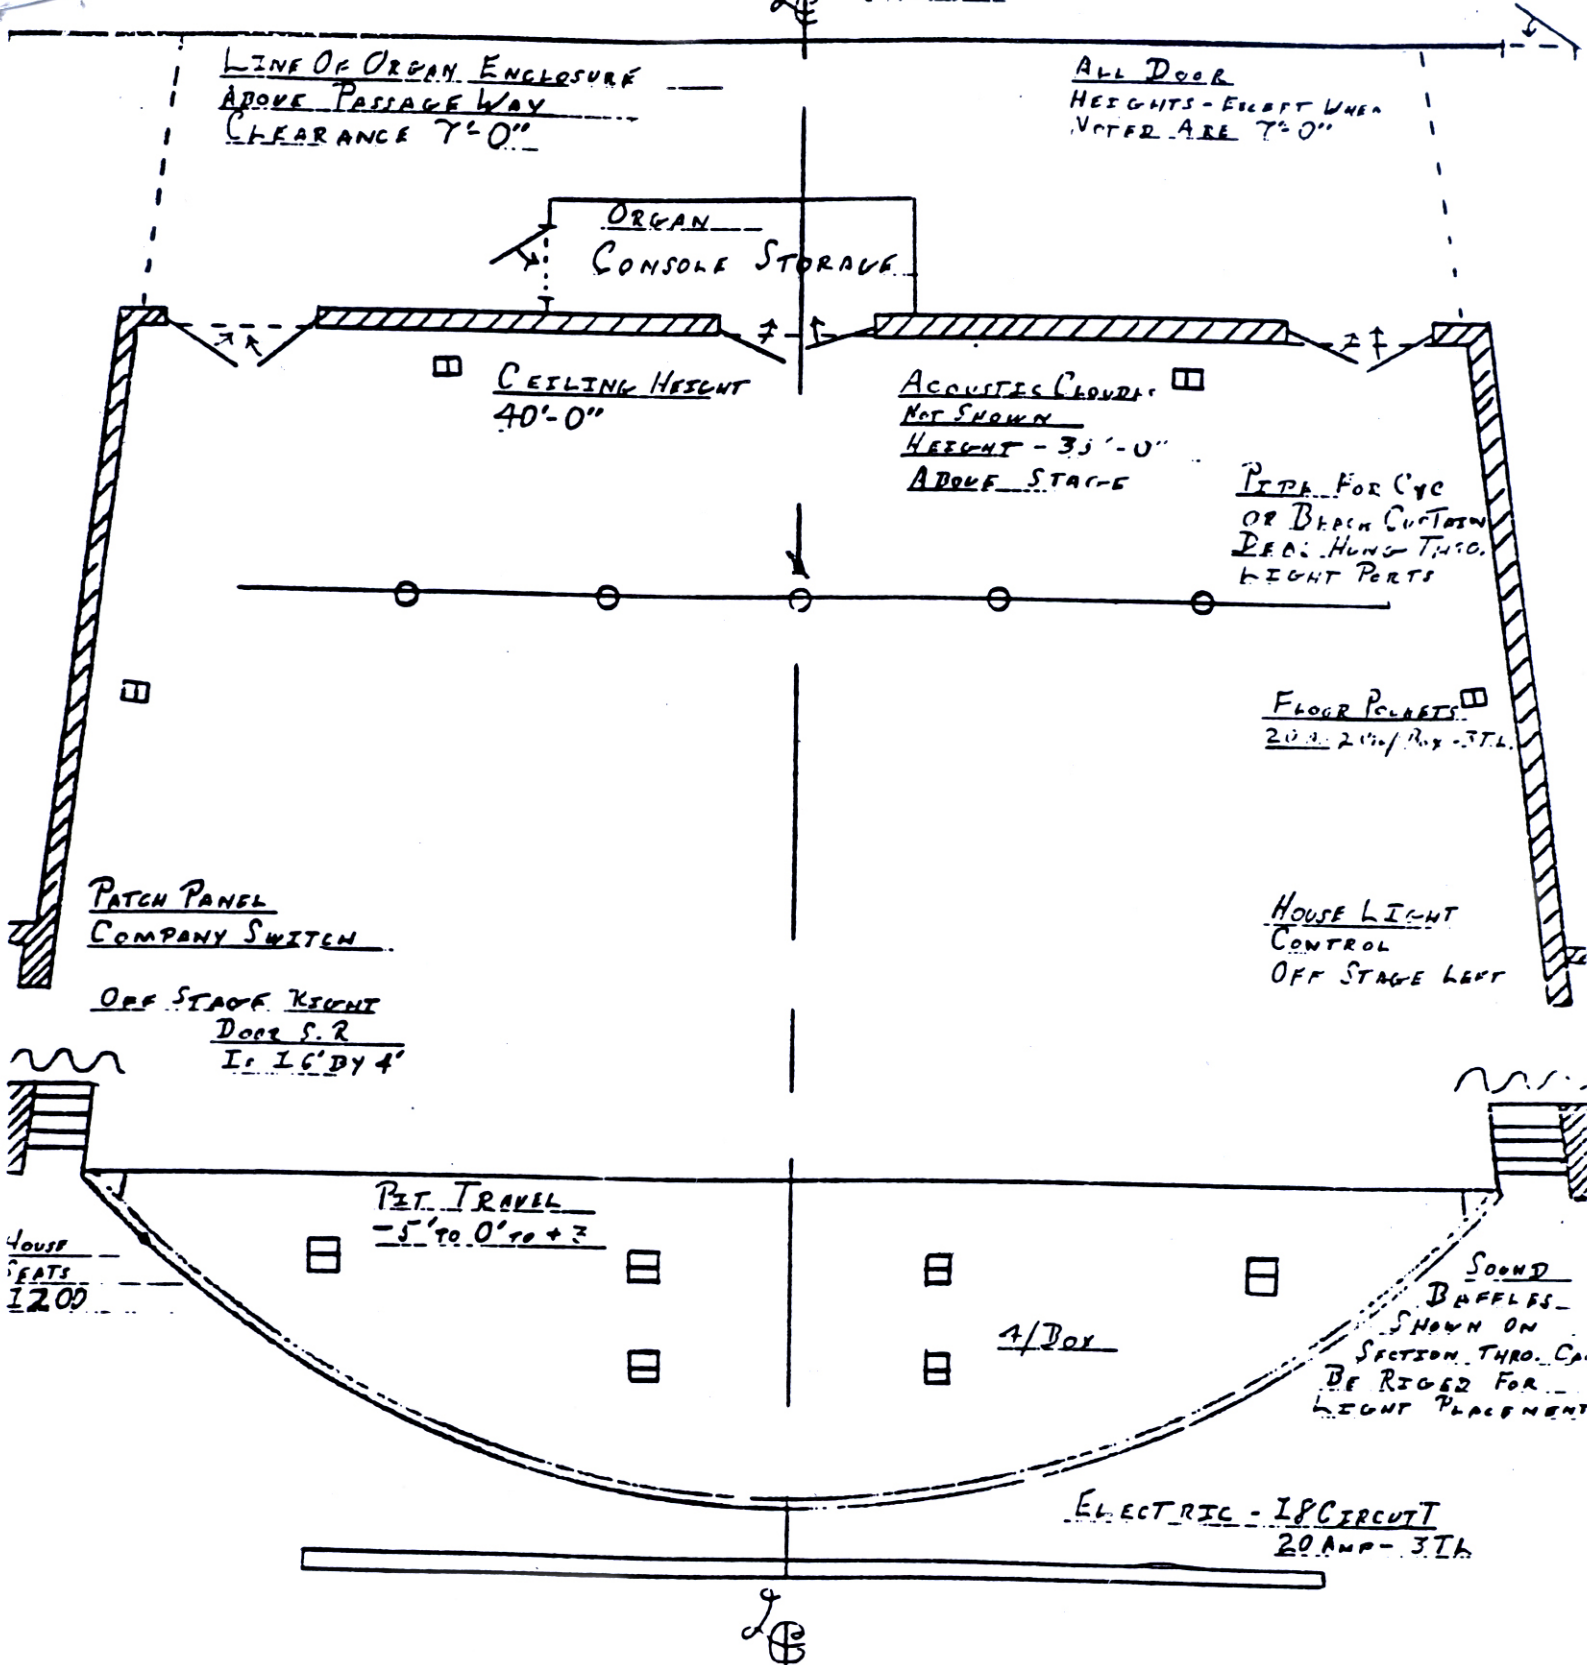

| | |
|-----------------|---------------------|
| S.U.C. FREDONIA | |
| 1 | CONCERT HALL |
| | FLOOR PLAN |
| | SCALE: 1/8" = 1' |
| | 12/1/52 JOHN PASTOR |
| OF 2 | |